



TWISTED RANCH

TWISTED RANCH

DRAWINGS PROVIDED BY:
RIVERSTONE DESIGNS INC.


DATE:

1/10/2023

SCALE:

SHEET:

1

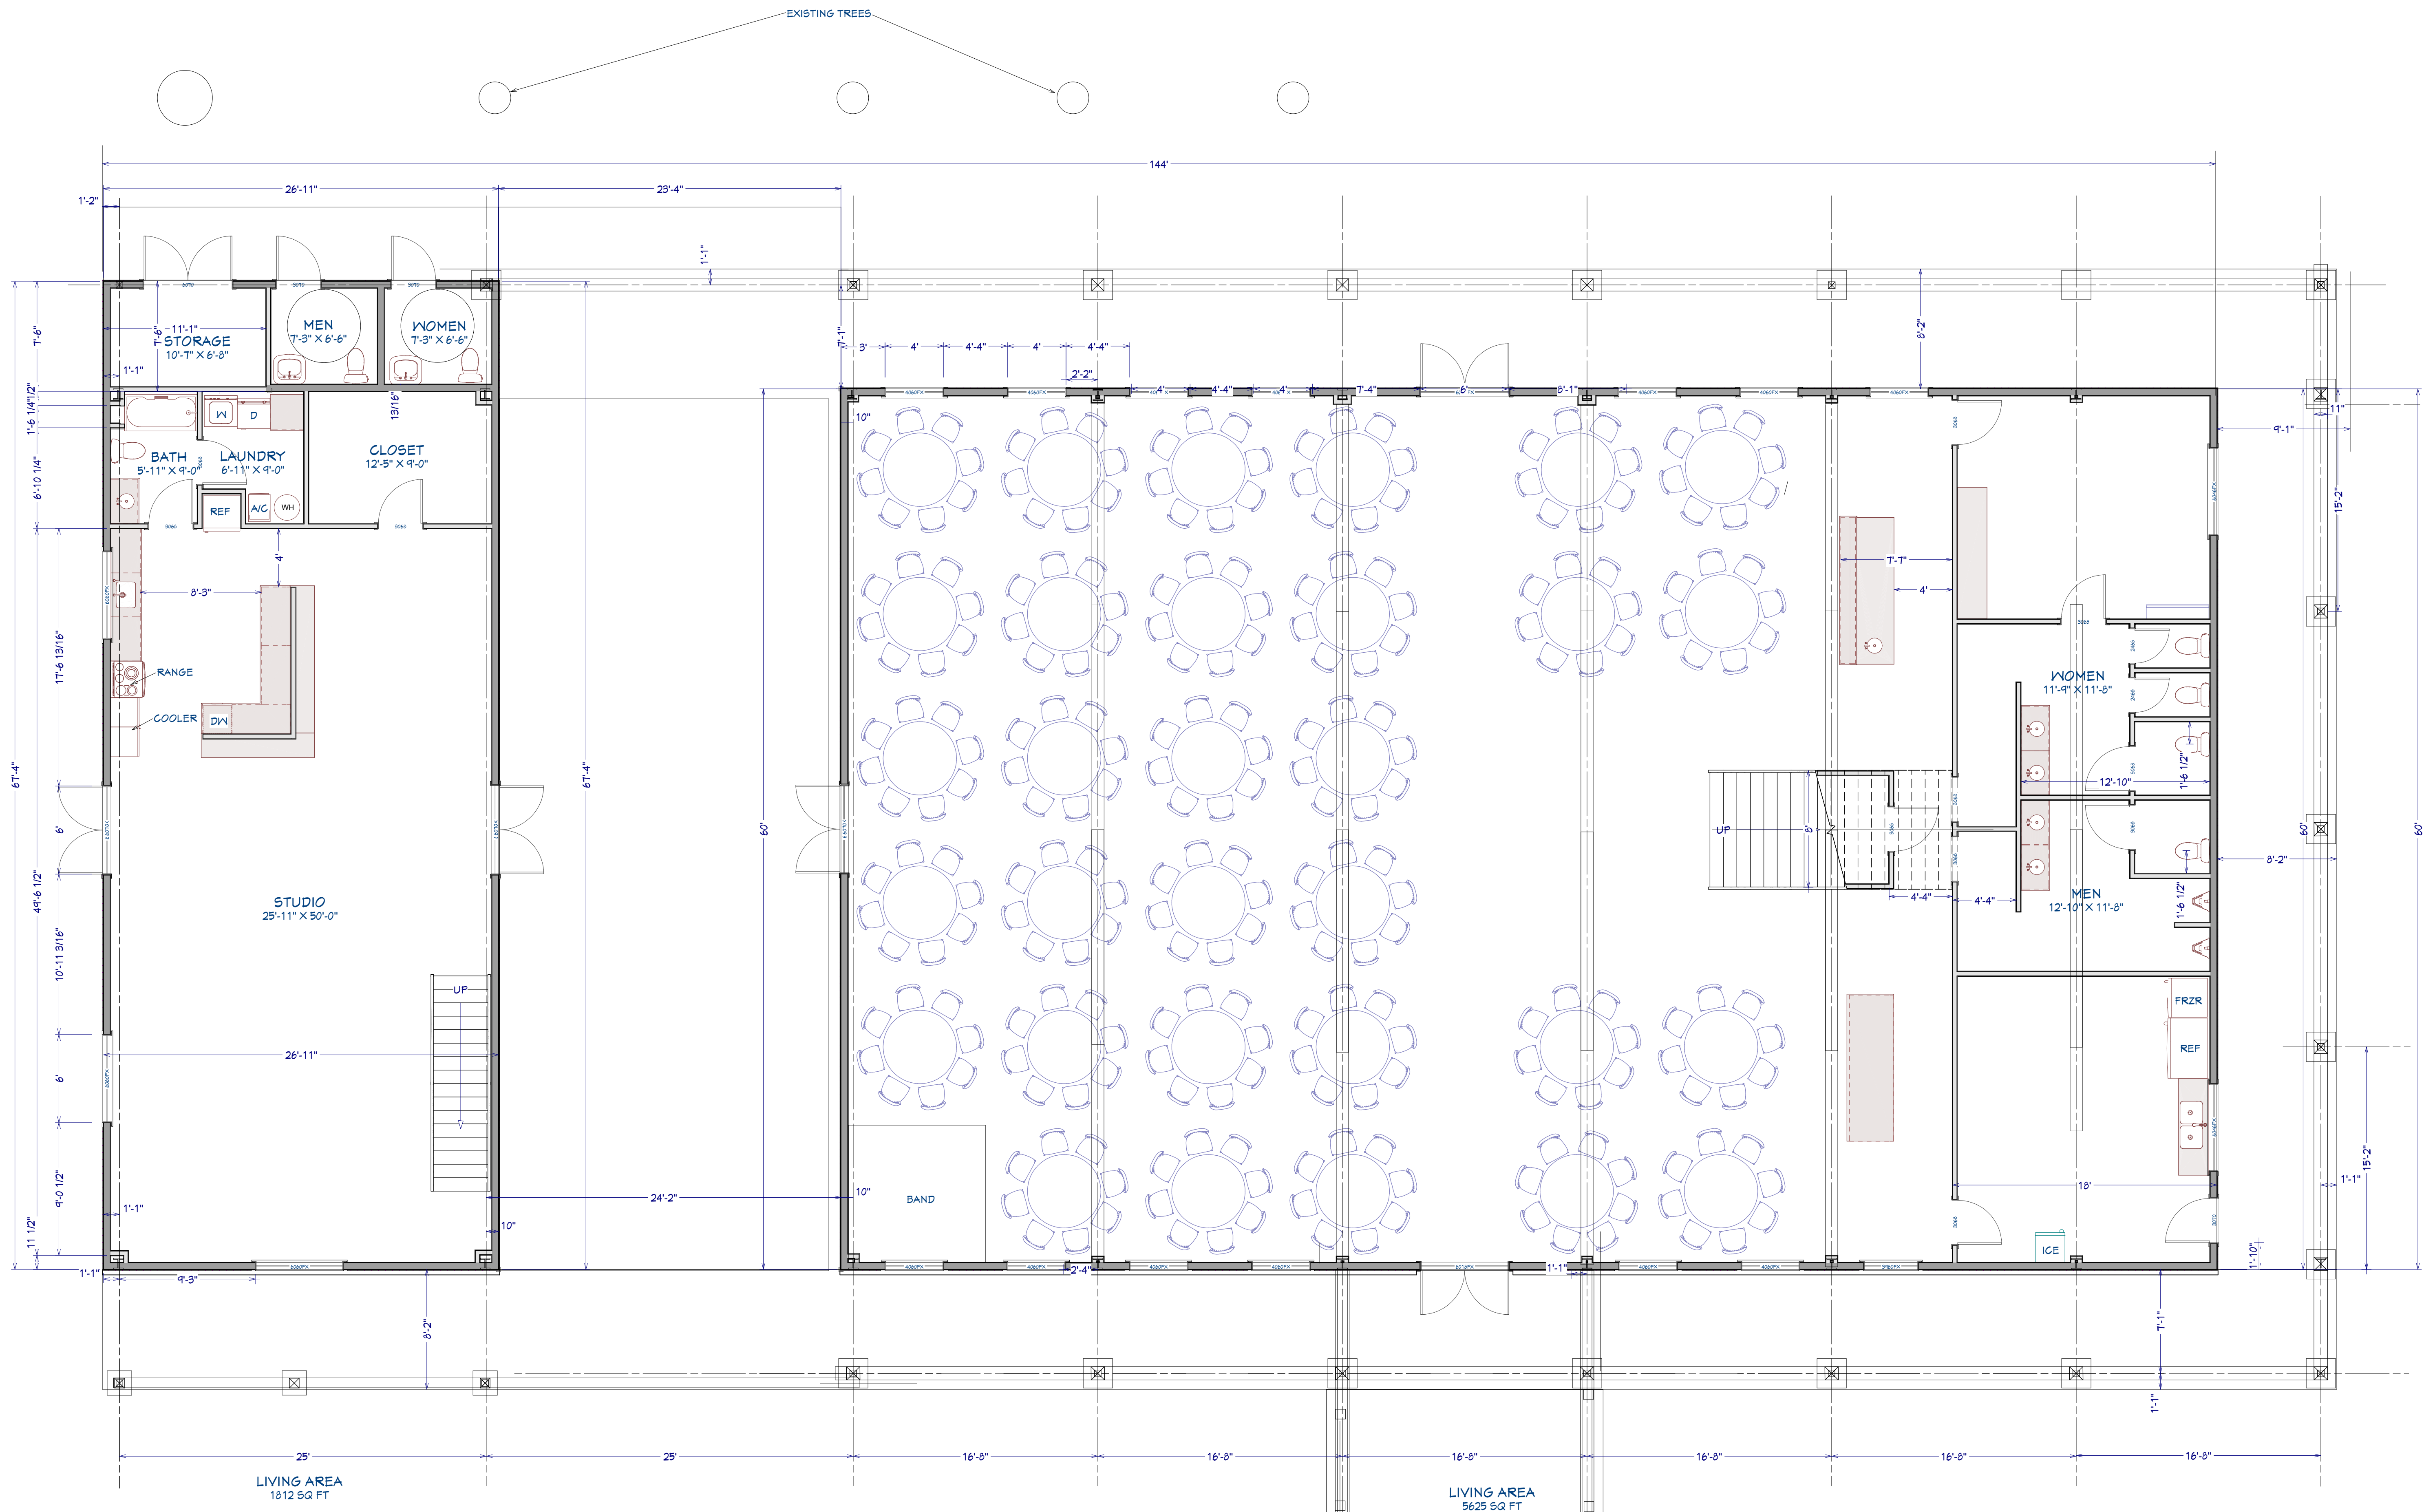

FIRST FLOOR PLAN

SCALE: 3/16" = 1'-0"

NUMBER	DATE	REVISION	BY	DESCRIPTION

TWISTED RANCH

RIVERSTONE DESIGNS INC.

DRAWINGS PROVIDED BY:

DATE:

1/10/2023

SCALE:

SHEET:

2

